



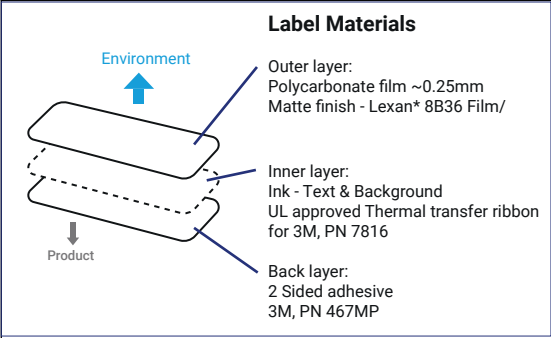

REV.	ECO	DESCRIPTION	DATE	NAME
01	M00031	Release for prototype production - beta	27.Jun.24	SH.W.
02	2400020	Update FCC and IC numbers	05.Jan.25	O.T.

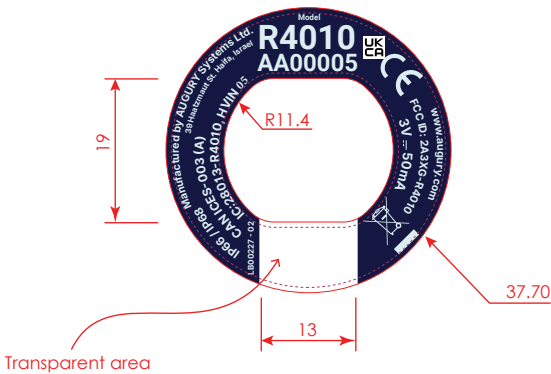

Referance of print on part
Red line = Cutting outline
Dotted red -only ref dimension 0.7 from edge
All Fonts: Inter

Graphics only
- after cut

This document contains proprietary information by Augury.
Do not use or distribute this document without prior authorization in writing from Augury.

 AUGURY		PROJECT:		Halo R4010							
		MATERIAL :			See top of page						
PART NO.		LB00227		COLORS:				Graphics color: #DDECFO [PANTONE 656C]		Background color: #191942 [PANTONE 2768C]	
				General tolerances according to DIN ISO 2768-2							
						NAME		DATE		SIGN.	
DESCRIPTION:		Canary ST Base Label		REV:		DESIGNED		SH.W.		27.JUN.24	
				02		DRAFT		O.T.		05.JAN.25	
						CHECKED		Y.K.		05.JAN.25	
						APPROVED		Y.P.		05.JUN.25	
SHEET: 1 OF 1		PAGE SIZE:		A4		DIM		mm		SCALE: 1:1	
						APPROVED		Y.P.		05.JUN.25	

Label location

