


REVISIONS

REV

DESCRIPTION

02

Add the RoHs logo

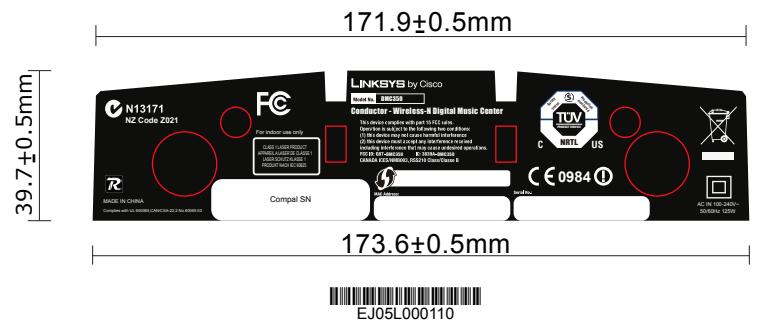

The red mark is deleted

CE 0984 1 5mm



NOTE:

1. MATERIAL: MATTALLIZED SILVER POLYESTER FILM(FX02), T=0.05MM;
WITH ATOMIZATION, T=0.025MM
2. THICKNESS: T=0.10MM(INCLUDE SINGLE STICK)
3. COLOR: BACKGROUND-BLACK
CHARACTER-ORIGINAL COLOR(SILVER)
4. ADHESIVE: #RACRYLIC ADHESIVE
5. MATERIAL NO.:EJ05L000120
6. USE WATER DISSOLVING INK
7. INK CONTAINS HEAVY METAL IS PROHIBITED

Security Classification		B. 影響產品上市(開發階段)	
Decipher date		2009 / 05 / 10	
SIGNATURE	DATE	Compal Electronics, Inc.	
DE BY.	Alina	05/04/09	PROJECT/
DL BY.			FMG00
DM BY.			RATING NP
SCALE	50%	SIZE	A4
		DRAWING NO.	RATING NP 05L FOR FMG00 R2
			REV 02

THIS SHEET OF ENGINEERING DRAWING IS THE PROPRIETARY PROPERTY OF COMPALELECTRONICS, INC. AND CONTAINS CONFIDENTIAL AND TRADE SECRET INFORMATION. THIS SHEET MAY NOT BE TRANSFERRED FROM THE CUSTODY OF THE COMPETENT DIVISION OF R&D DEPARTMENT EXCEPT AS AUTHORIZED BY COMPALELECTRONICS, INC. NEITHER THIS SHEET NOR THE INFORMATION IT CONTAINS MAY BE USED BY OR DISCLOSED TO ANY THIRD PARTY WITHOUT PRIOR WRITTEN OF COMPALELECTRONICS, INC.

RATING LABEL

EJ05L000110 in bottom of machine

